



1 Půdorys 1 NP

1 : 100

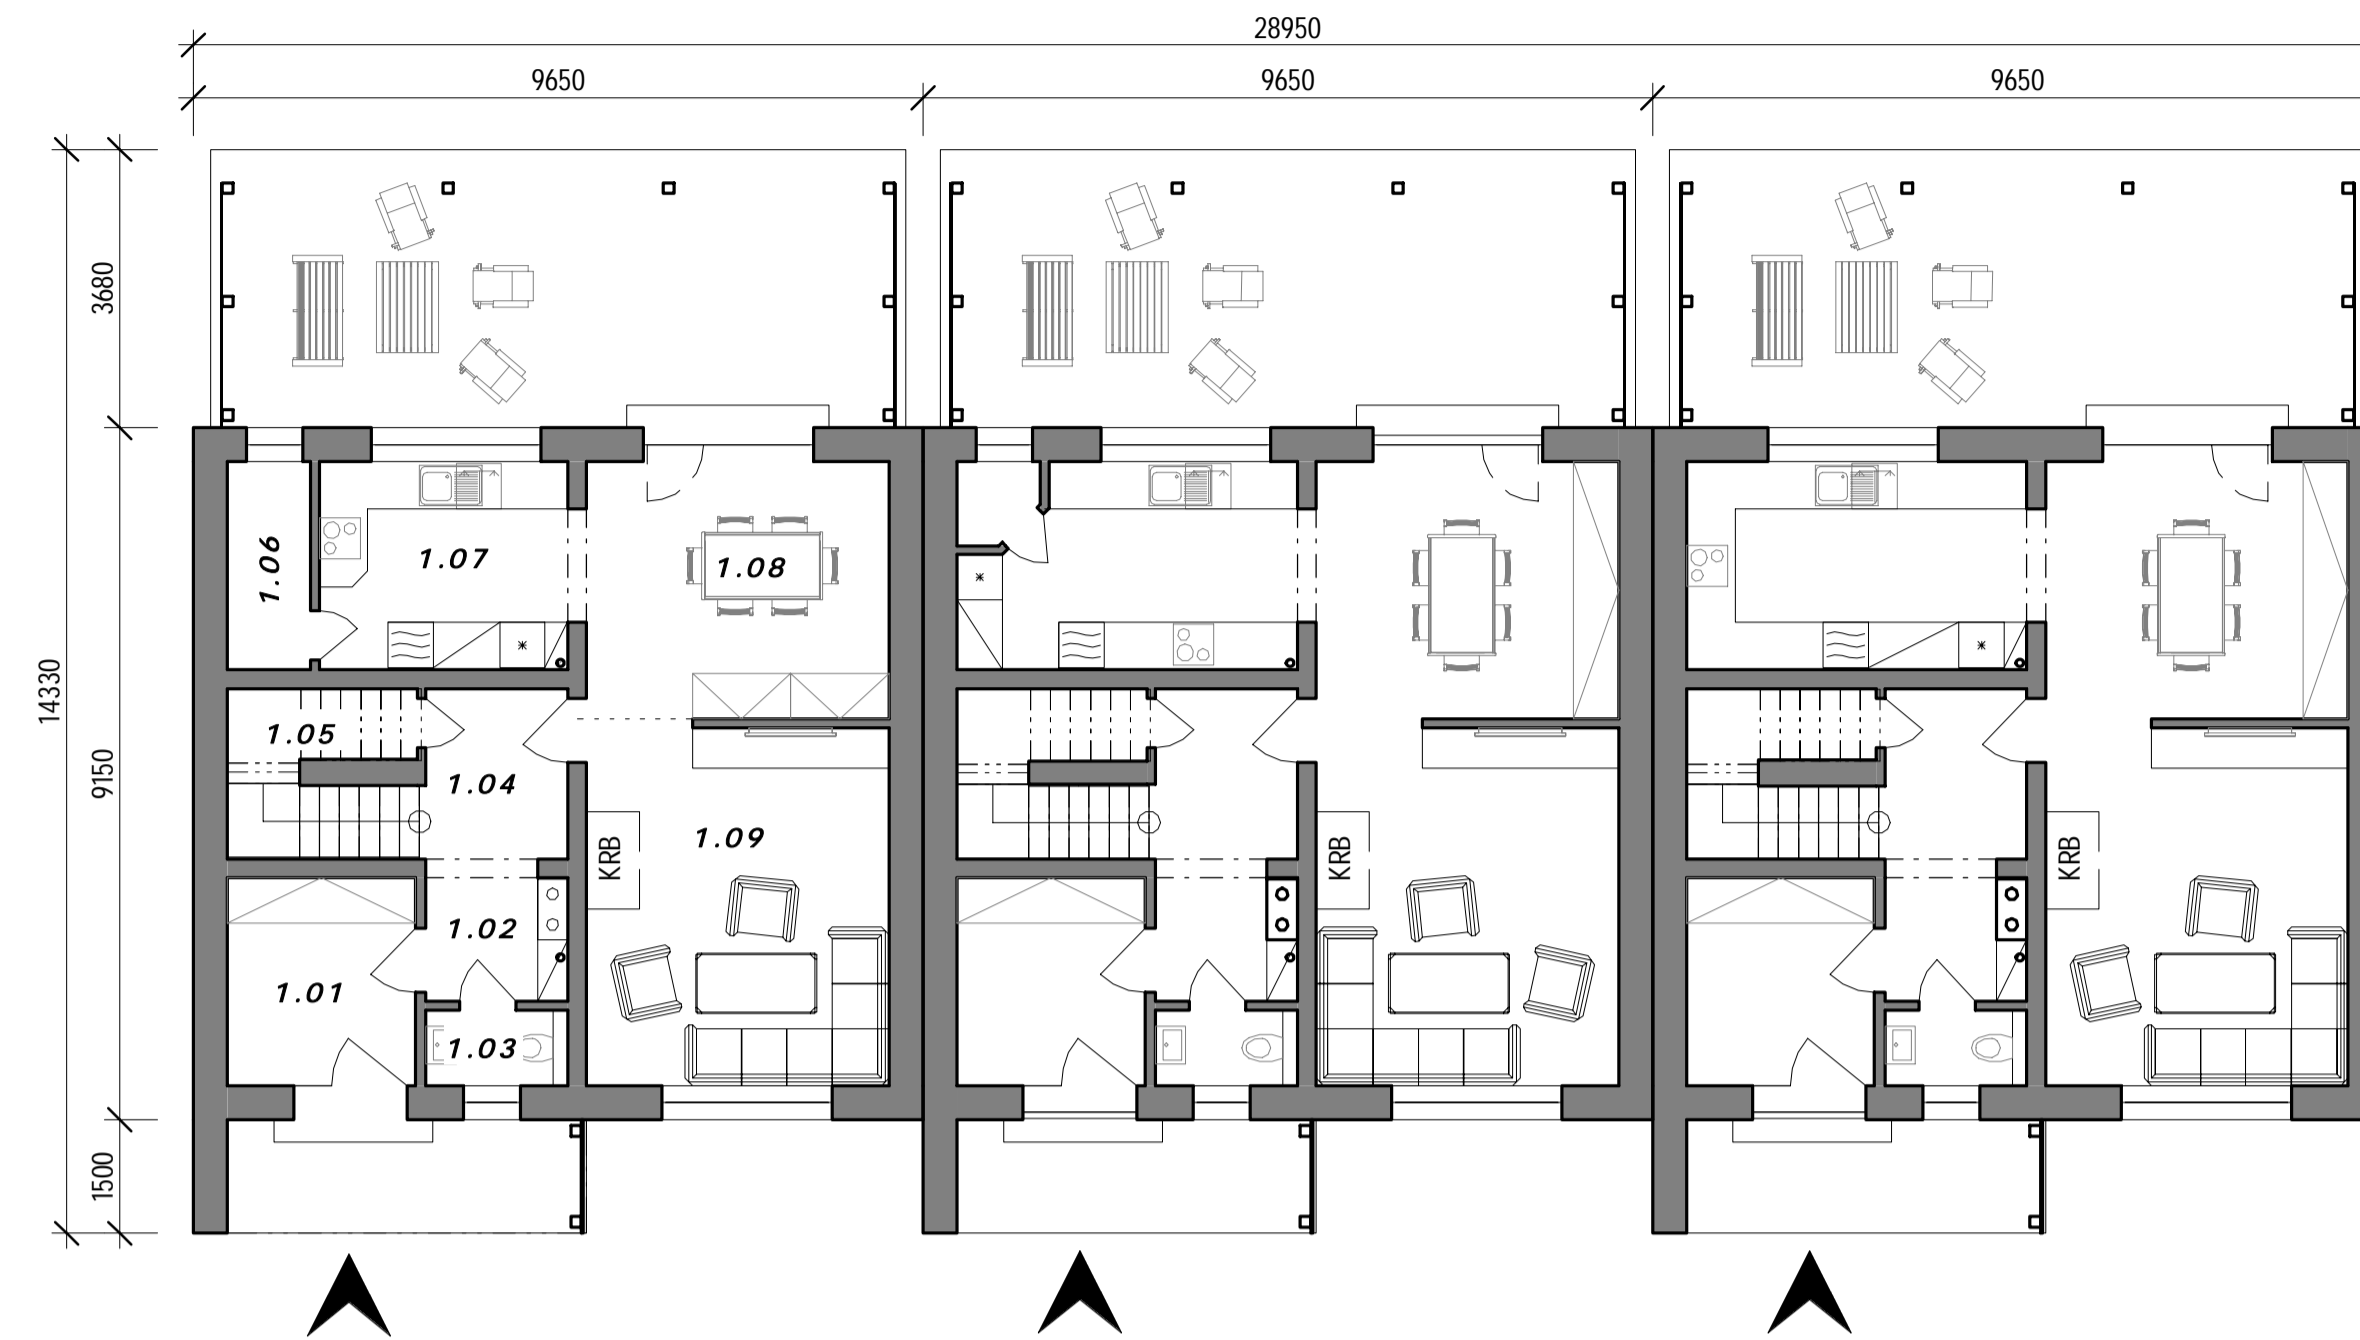

2 Půdorys 2 NP

1 : 100

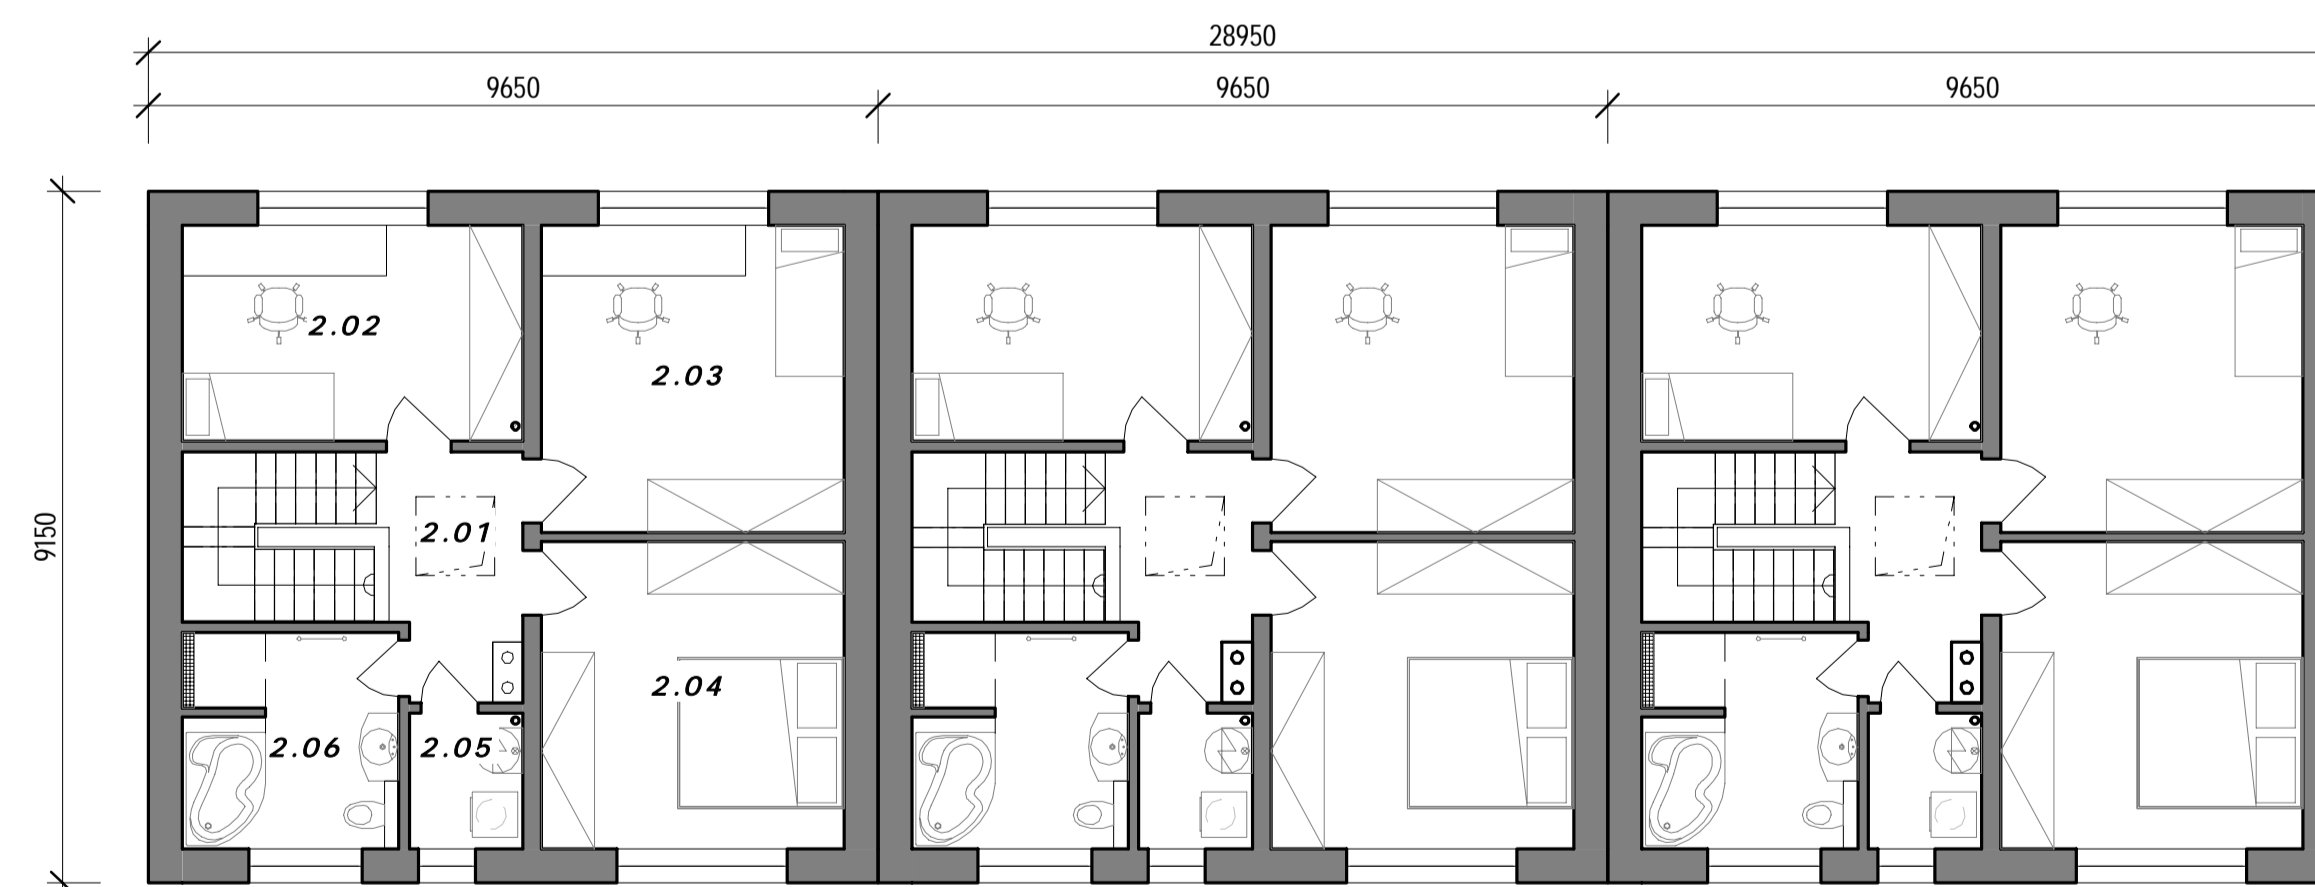

Celková Tabulka místností_STUDIE

Číslo	Název	Plocha	Poznámka
1.01	Zádvěří	6,8 m ²	
1.02	Chodba	3,1 m ²	
1.03	WC	1,7 m ²	
1.04	Chodba	5,2 m ²	
1.05	Komora	4,2 m ²	
1.06	Splíž	3,0 m ²	
1.07	Kuchyň	9,0 m ²	
1.08	Jídlelna	13,6 m ²	
1.09	Obyvací pokoj	19,1 m ²	
1NP-9		65,8 m ²	
2.01	Chodba se schodištěm	11,1 m ²	
2.02	Pokoj	12,9 m ²	
2.03	Pokoj	16,3 m ²	
2.04	Ložnice	16,3 m ²	
2.05	Technická místnost	2,7 m ²	
2.06	Koupelna s WC	7,9 m ²	
2NP-6		67,1 m ²	
Celkový součet:		132,8 m ²	

Zastavěná plocha 1x RD (bez pergoly) - cca 96,1 m²
 Obestavěný prostor objektu (bez pergoly) - cca 668 m³